



VIEW LOOKING SOUTH EAST FROM NORTH CORNER OF BLDG 1




VIEW OF BUILDING 2 LOOKING SOUTH EAST FROM ENTRY DRIVE




VIEW OF BUILDING 3 COURTYARD LOOKING EAST



MASSING VIEWS - LOOKING SE

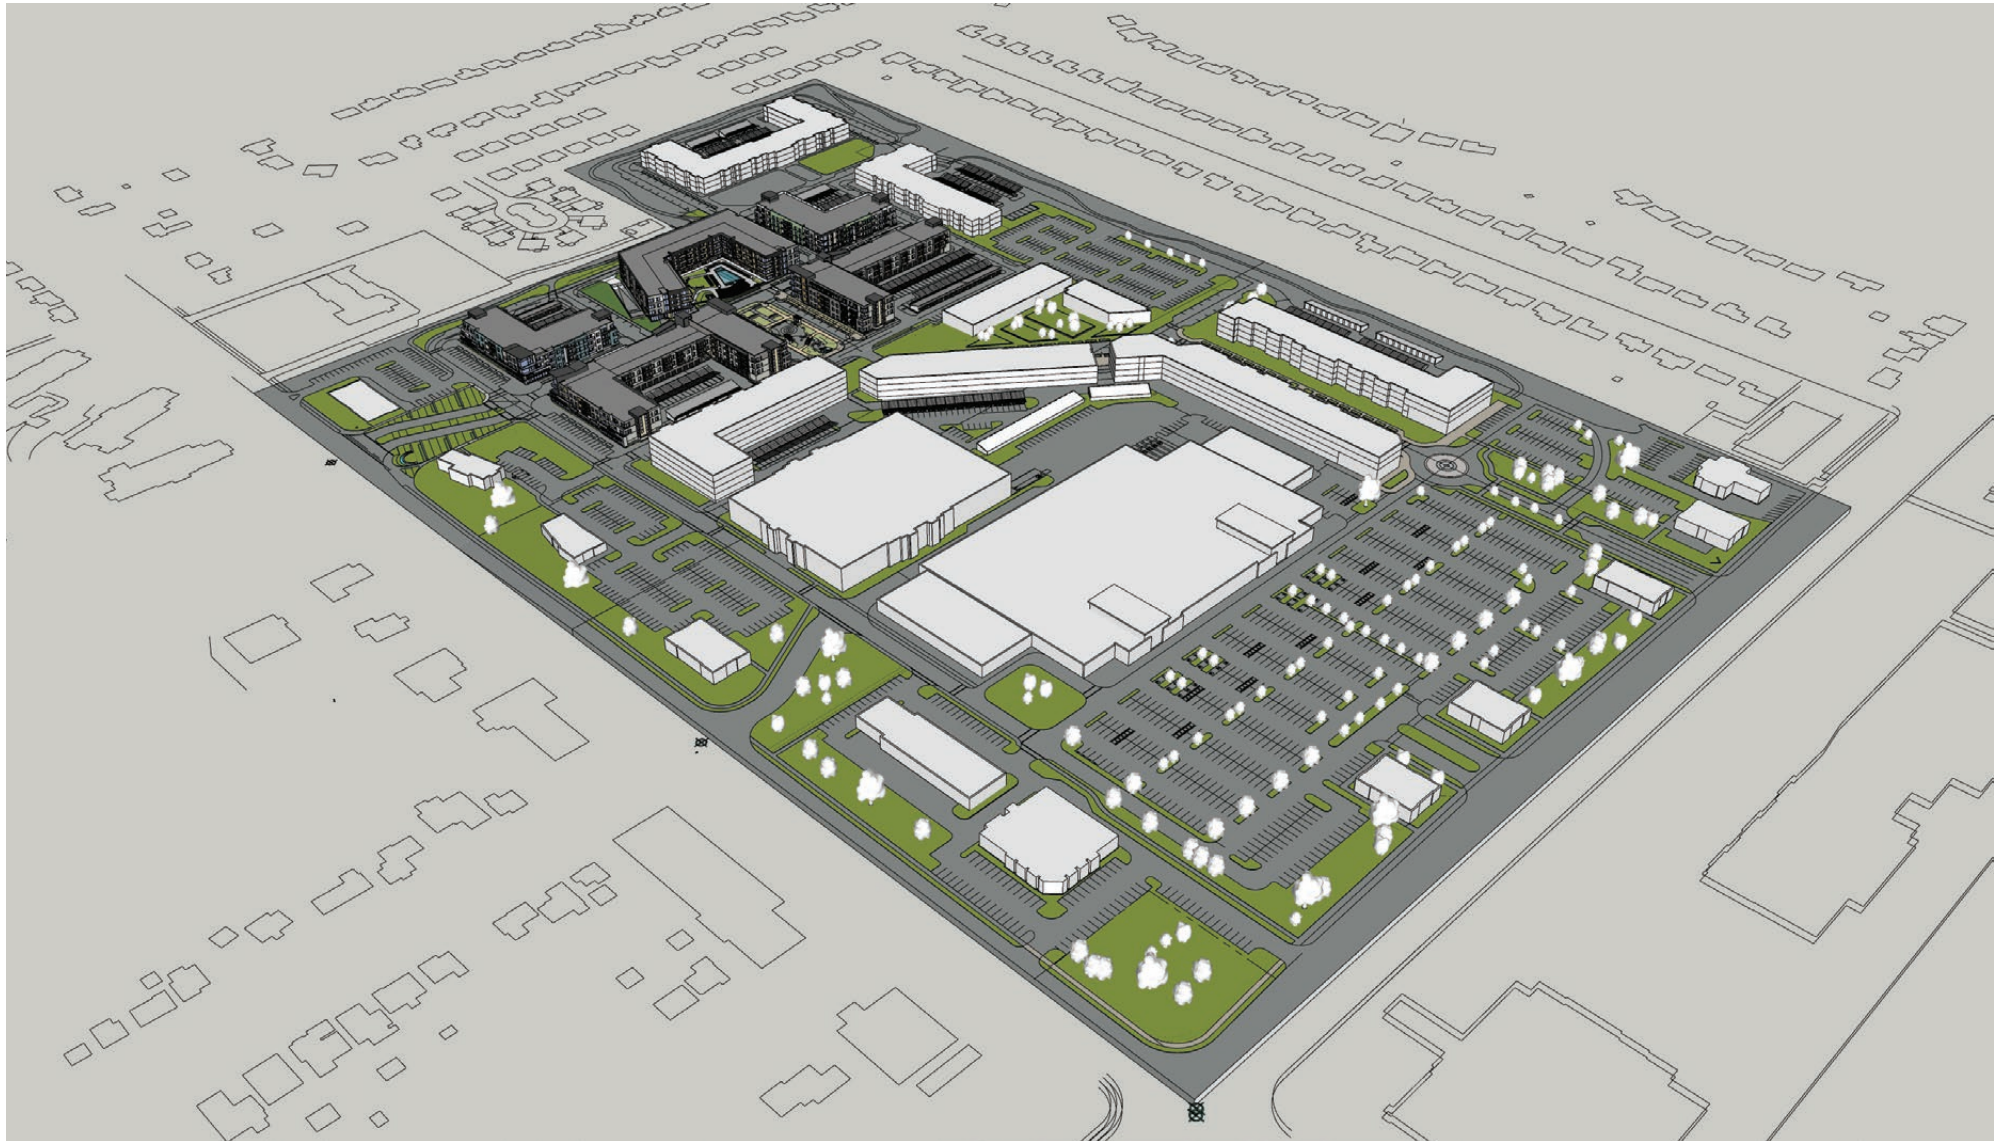



MASSING VIEWS - LOOKING NE

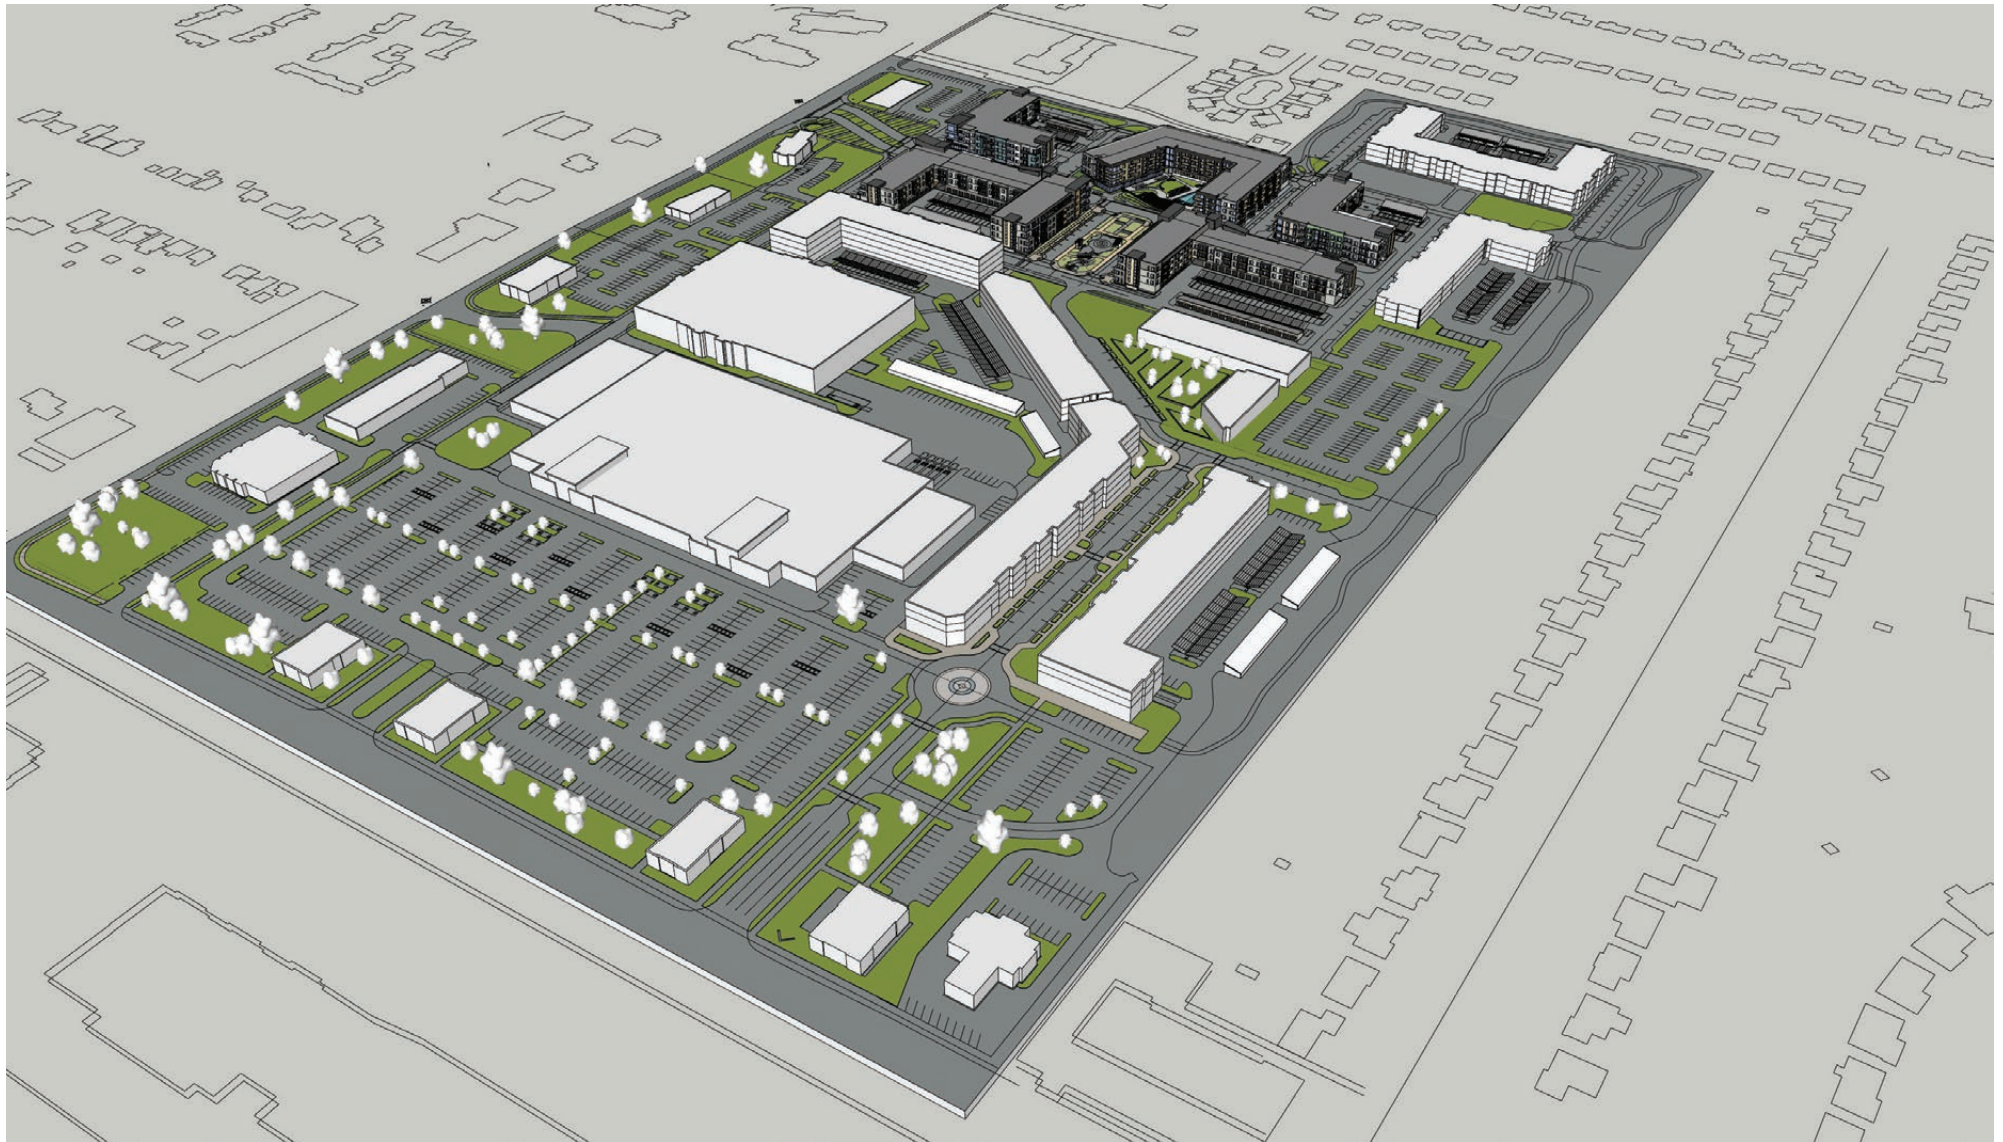

MASSING VIEWS - LOOKING NW



MASSING VIEWS - LOOKING SW

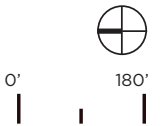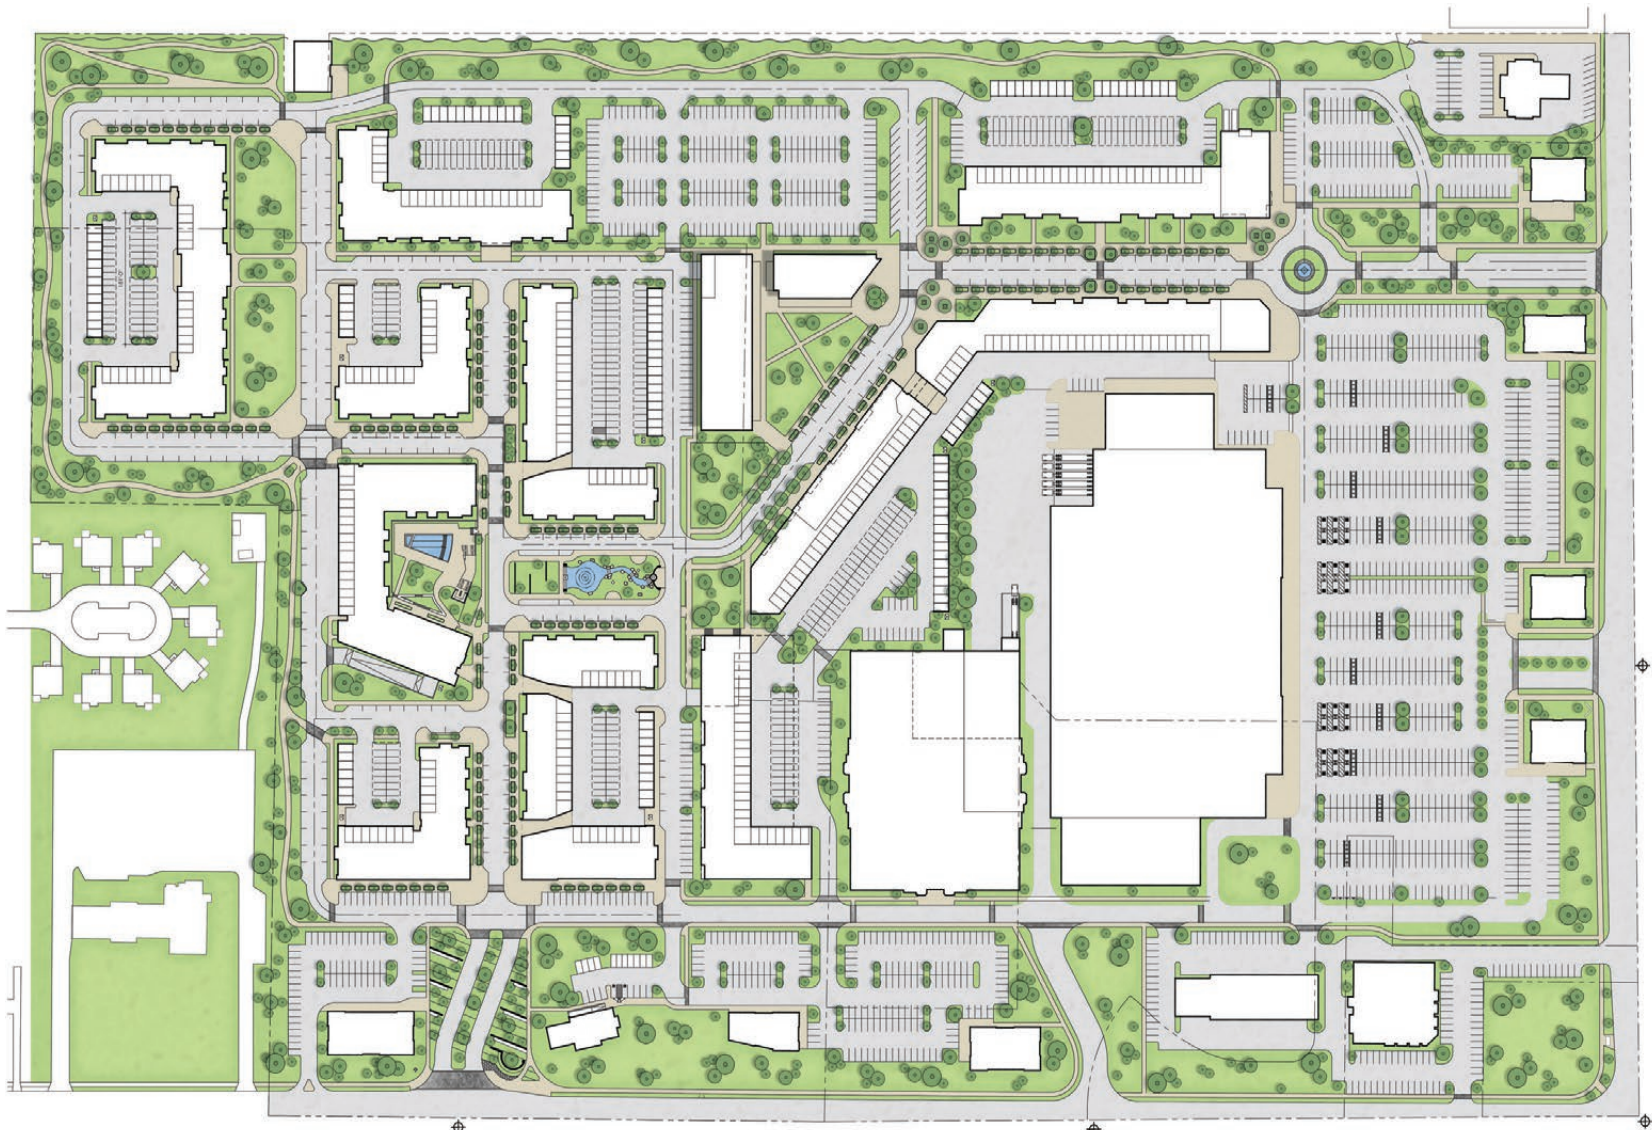

LANDSCAPE STUDY

BELLE
OAKS
AT RICHMOND


DEALPOINT
MERRILL

BIALOSKY
CLEVELAND

MKSK


Belle Oaks Mixed-Use

RICHMOND HEIGHTS ARCHITECTURAL BOARD OF REVIEW

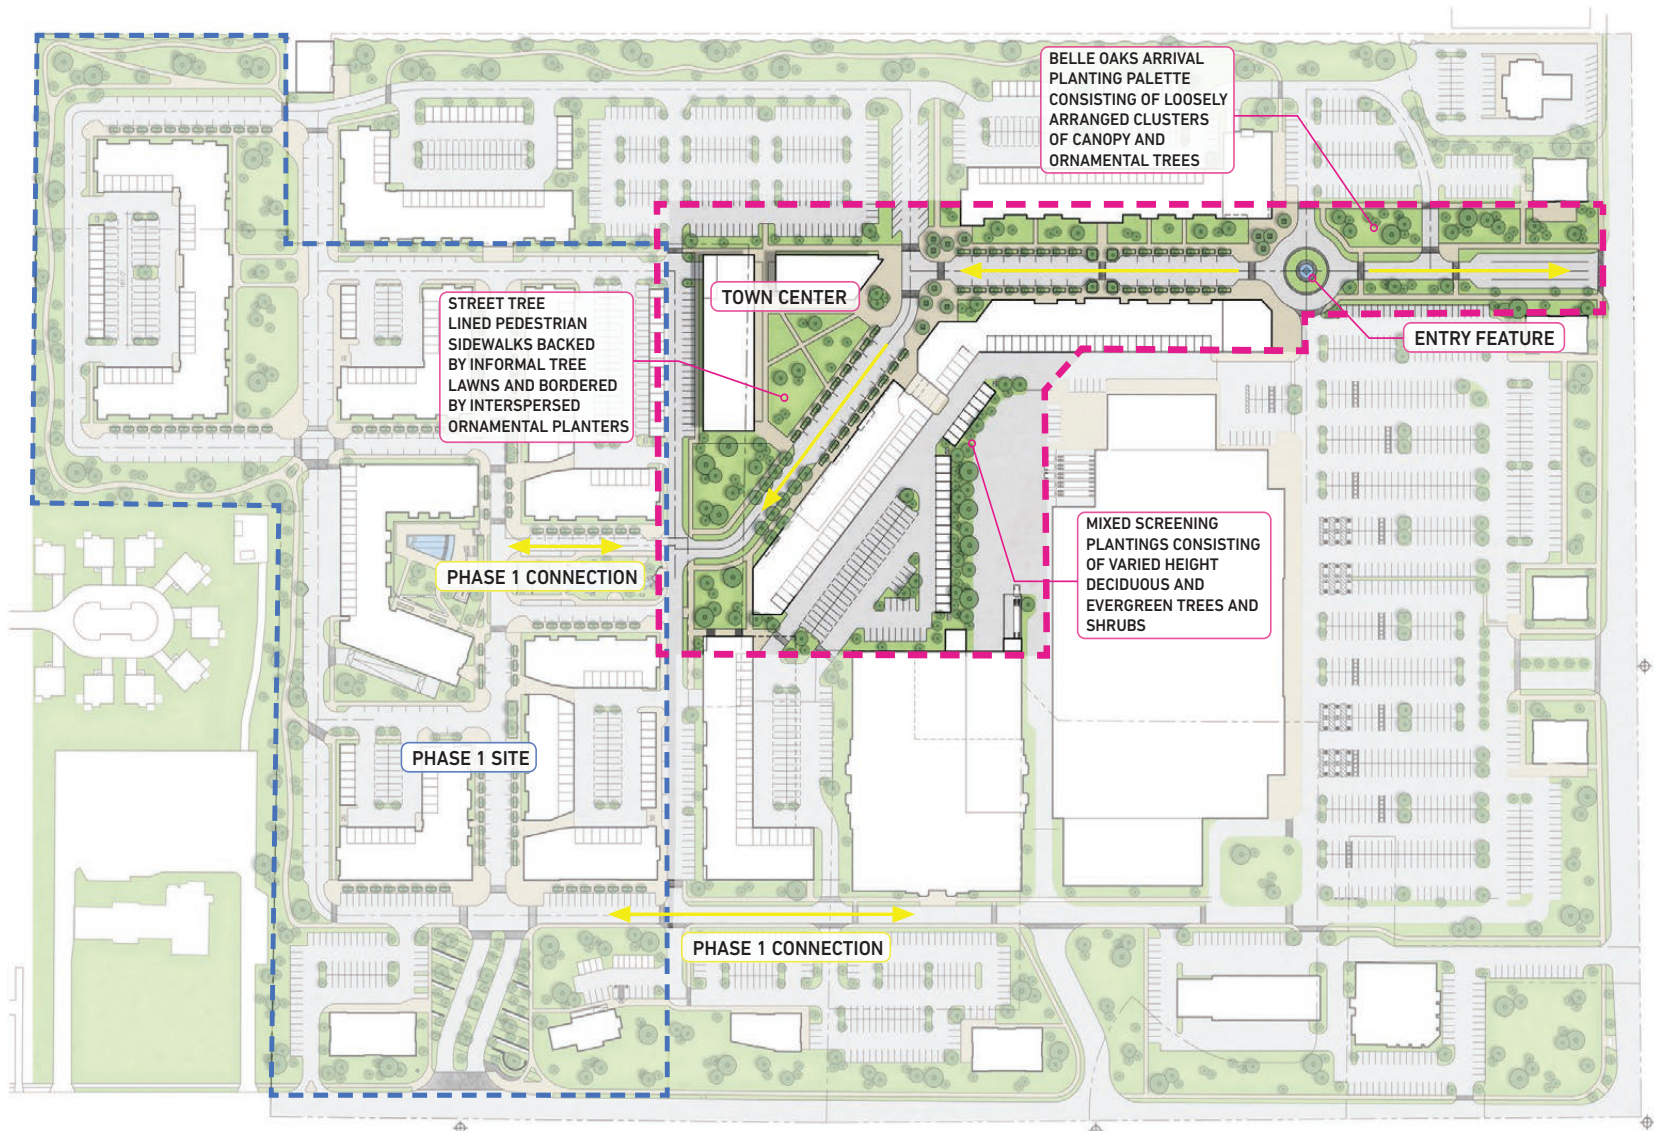



MAIN ENTRANCE PARK

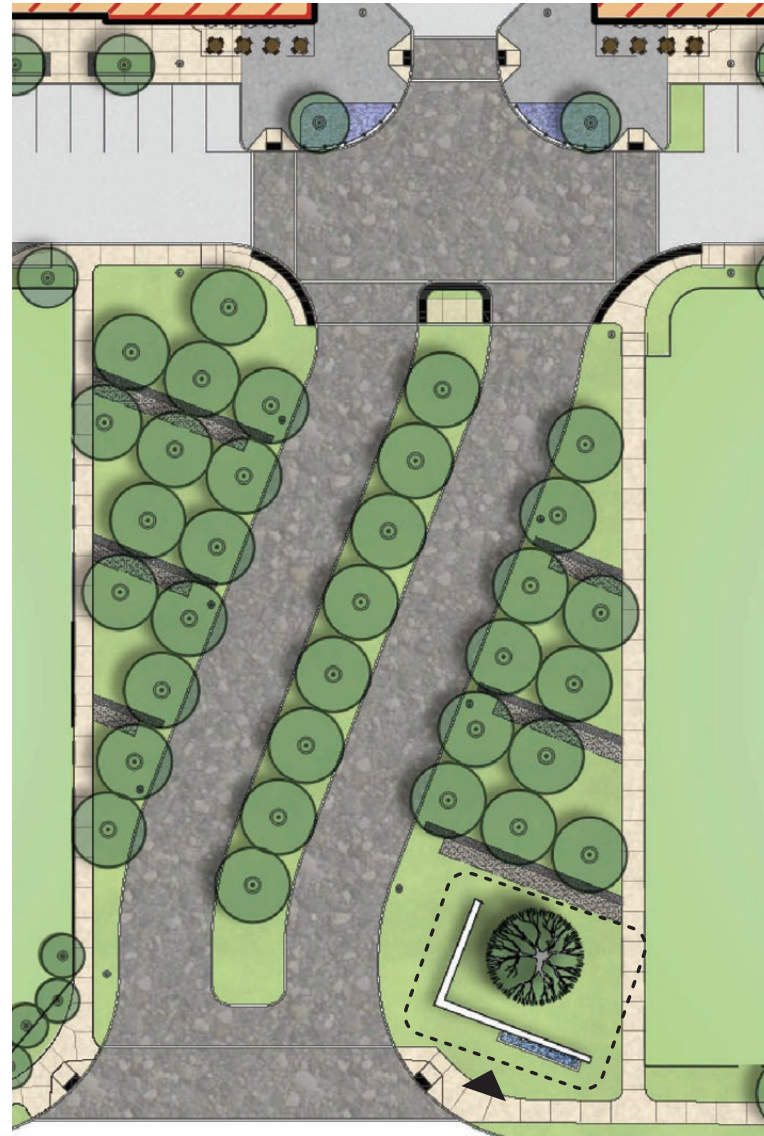



⊖ Not to scale





Belle Oaks Mixed-Use

RICHMOND HEIGHTS ARCHITECTURAL BOARD OF REVIEW

LANDSCAPE STUDY

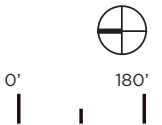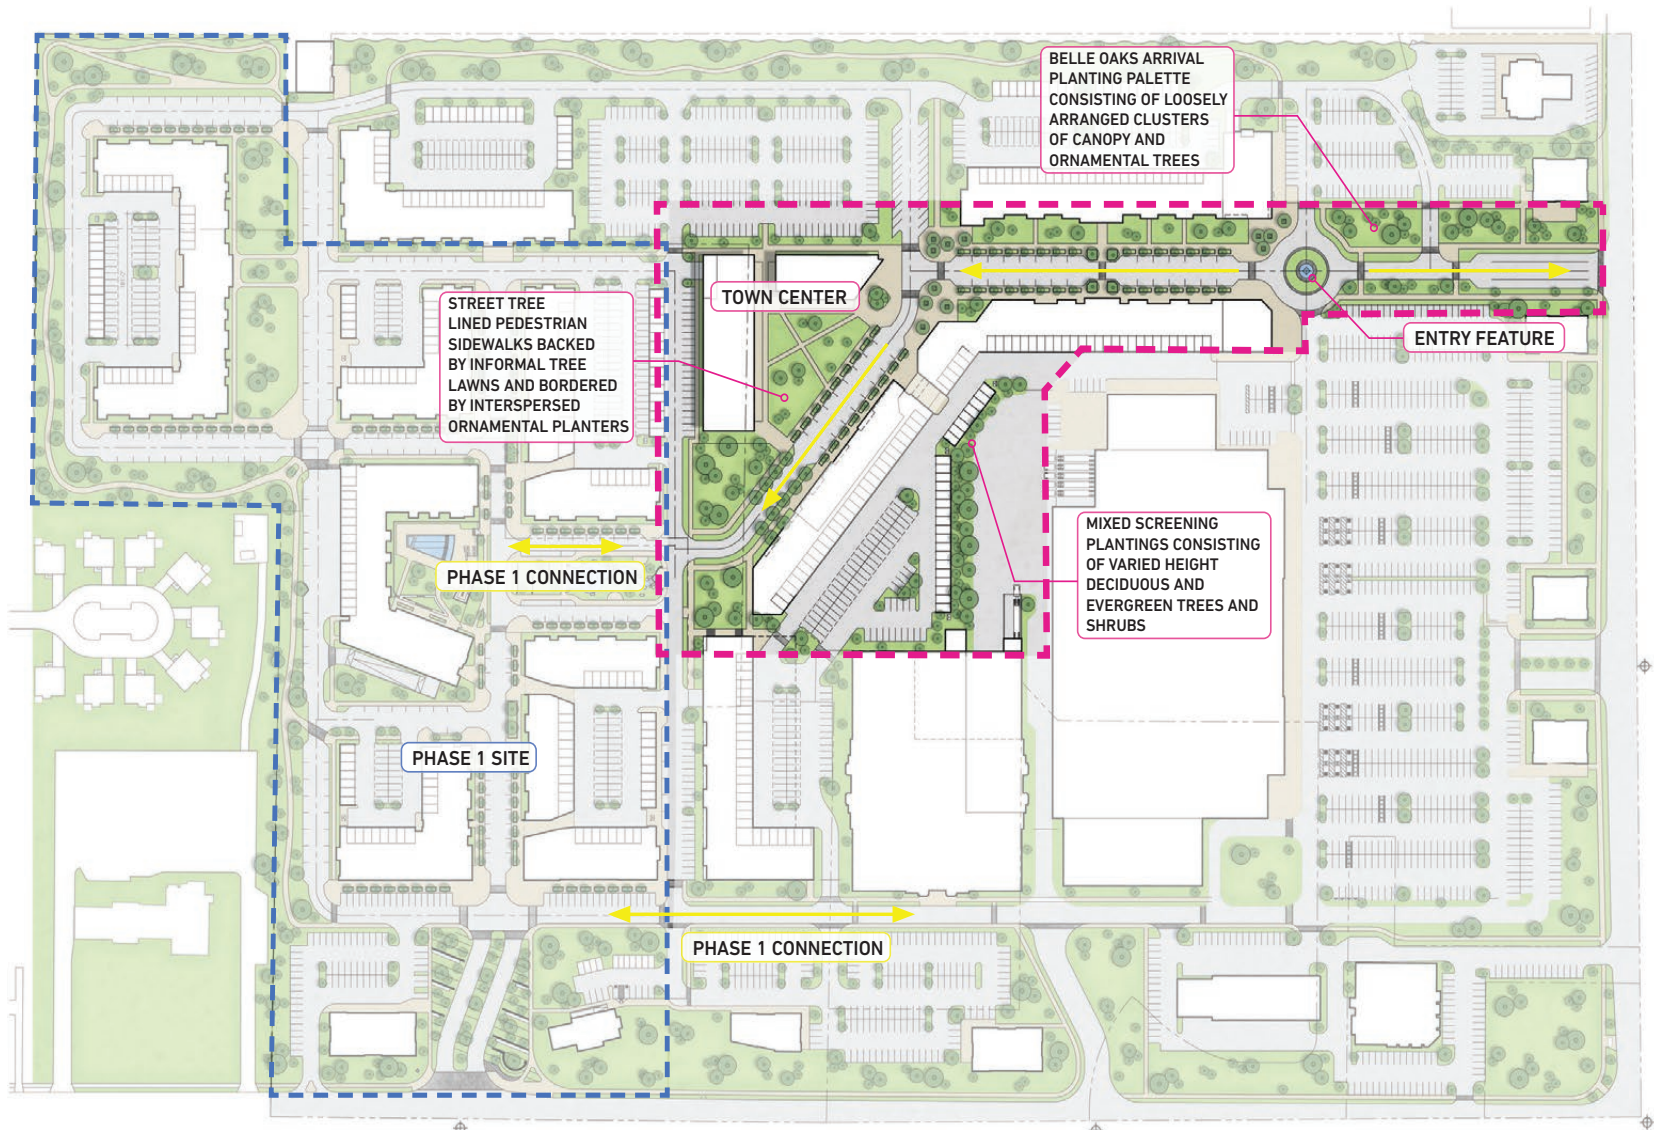

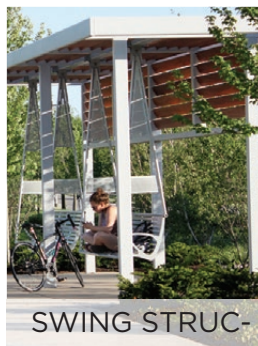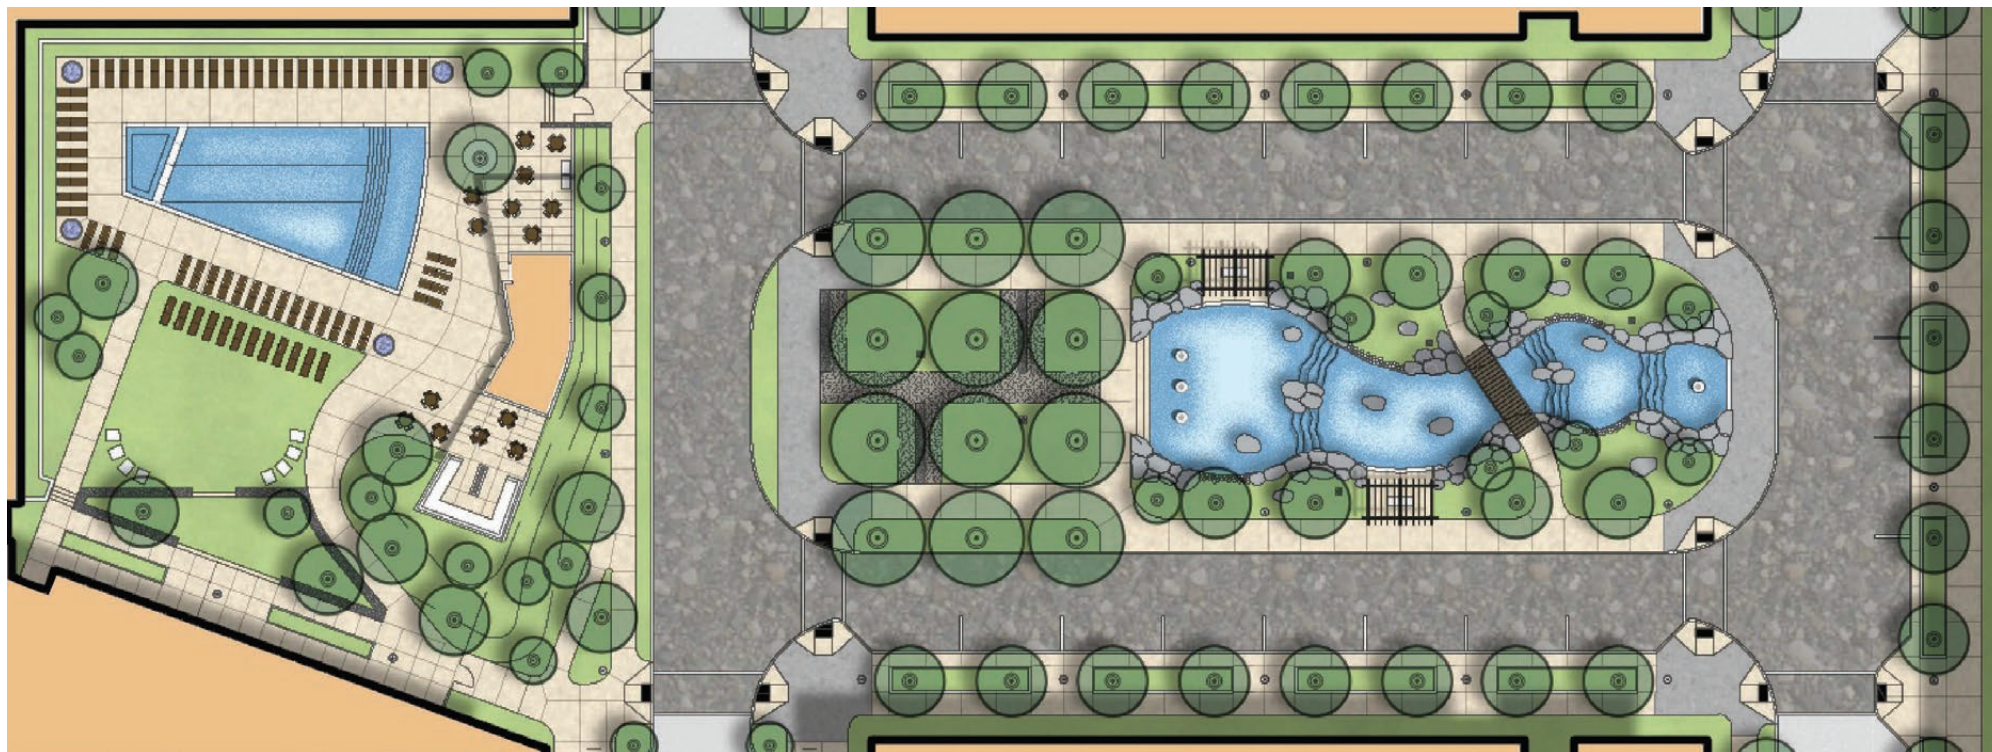

SWING STRUC-



BUBBLER FOUN-



WATER CAS-

CENTRAL PARK POND & BUILDING #3

⊖ Not to scale

BELLE OAKS AT RICHMOND DEALPOINT MERRILL BIALOSKY CLEVELAND MKSK

Belle Oaks Mixed-Use

RICHMOND HEIGHTS ARCHITECTURAL BOARD OF REVIEW



TREE UPLIGHT



VIEW OF "CENTRAL PARK"

BELLE
OAKS
AT RICHMOND

DEALPOINT
MERRILL

BIALOSKY
CLEVELAND

MKSK

Marous Brothers
CONSTRUCTION

Belle Oaks Marketplace

RICHMOND HEIGHTS COMMUNITY PRESENTATION



CENTRAL PARK POND

BELLE
OAKS
AT RICHMOND

DEALPOINT
MERRILL

BIALOSKY
CLEVELAND

MKSK



Marous Brothers
CONSTRUCTION

Belle Oaks Mixed-Use



NORTH PARK

⌚ Not to scale

BELLE
OAKS
AT RICHMOND

DEALPOINT
MERRILL

BIALOSKY
CLEVELAND

MKSK



Marous Brothers
CONSTRUCTION

Belle Oaks Mixed-Use